


828 Blowing Rock Rd. Pizza Hut

Boone, NC

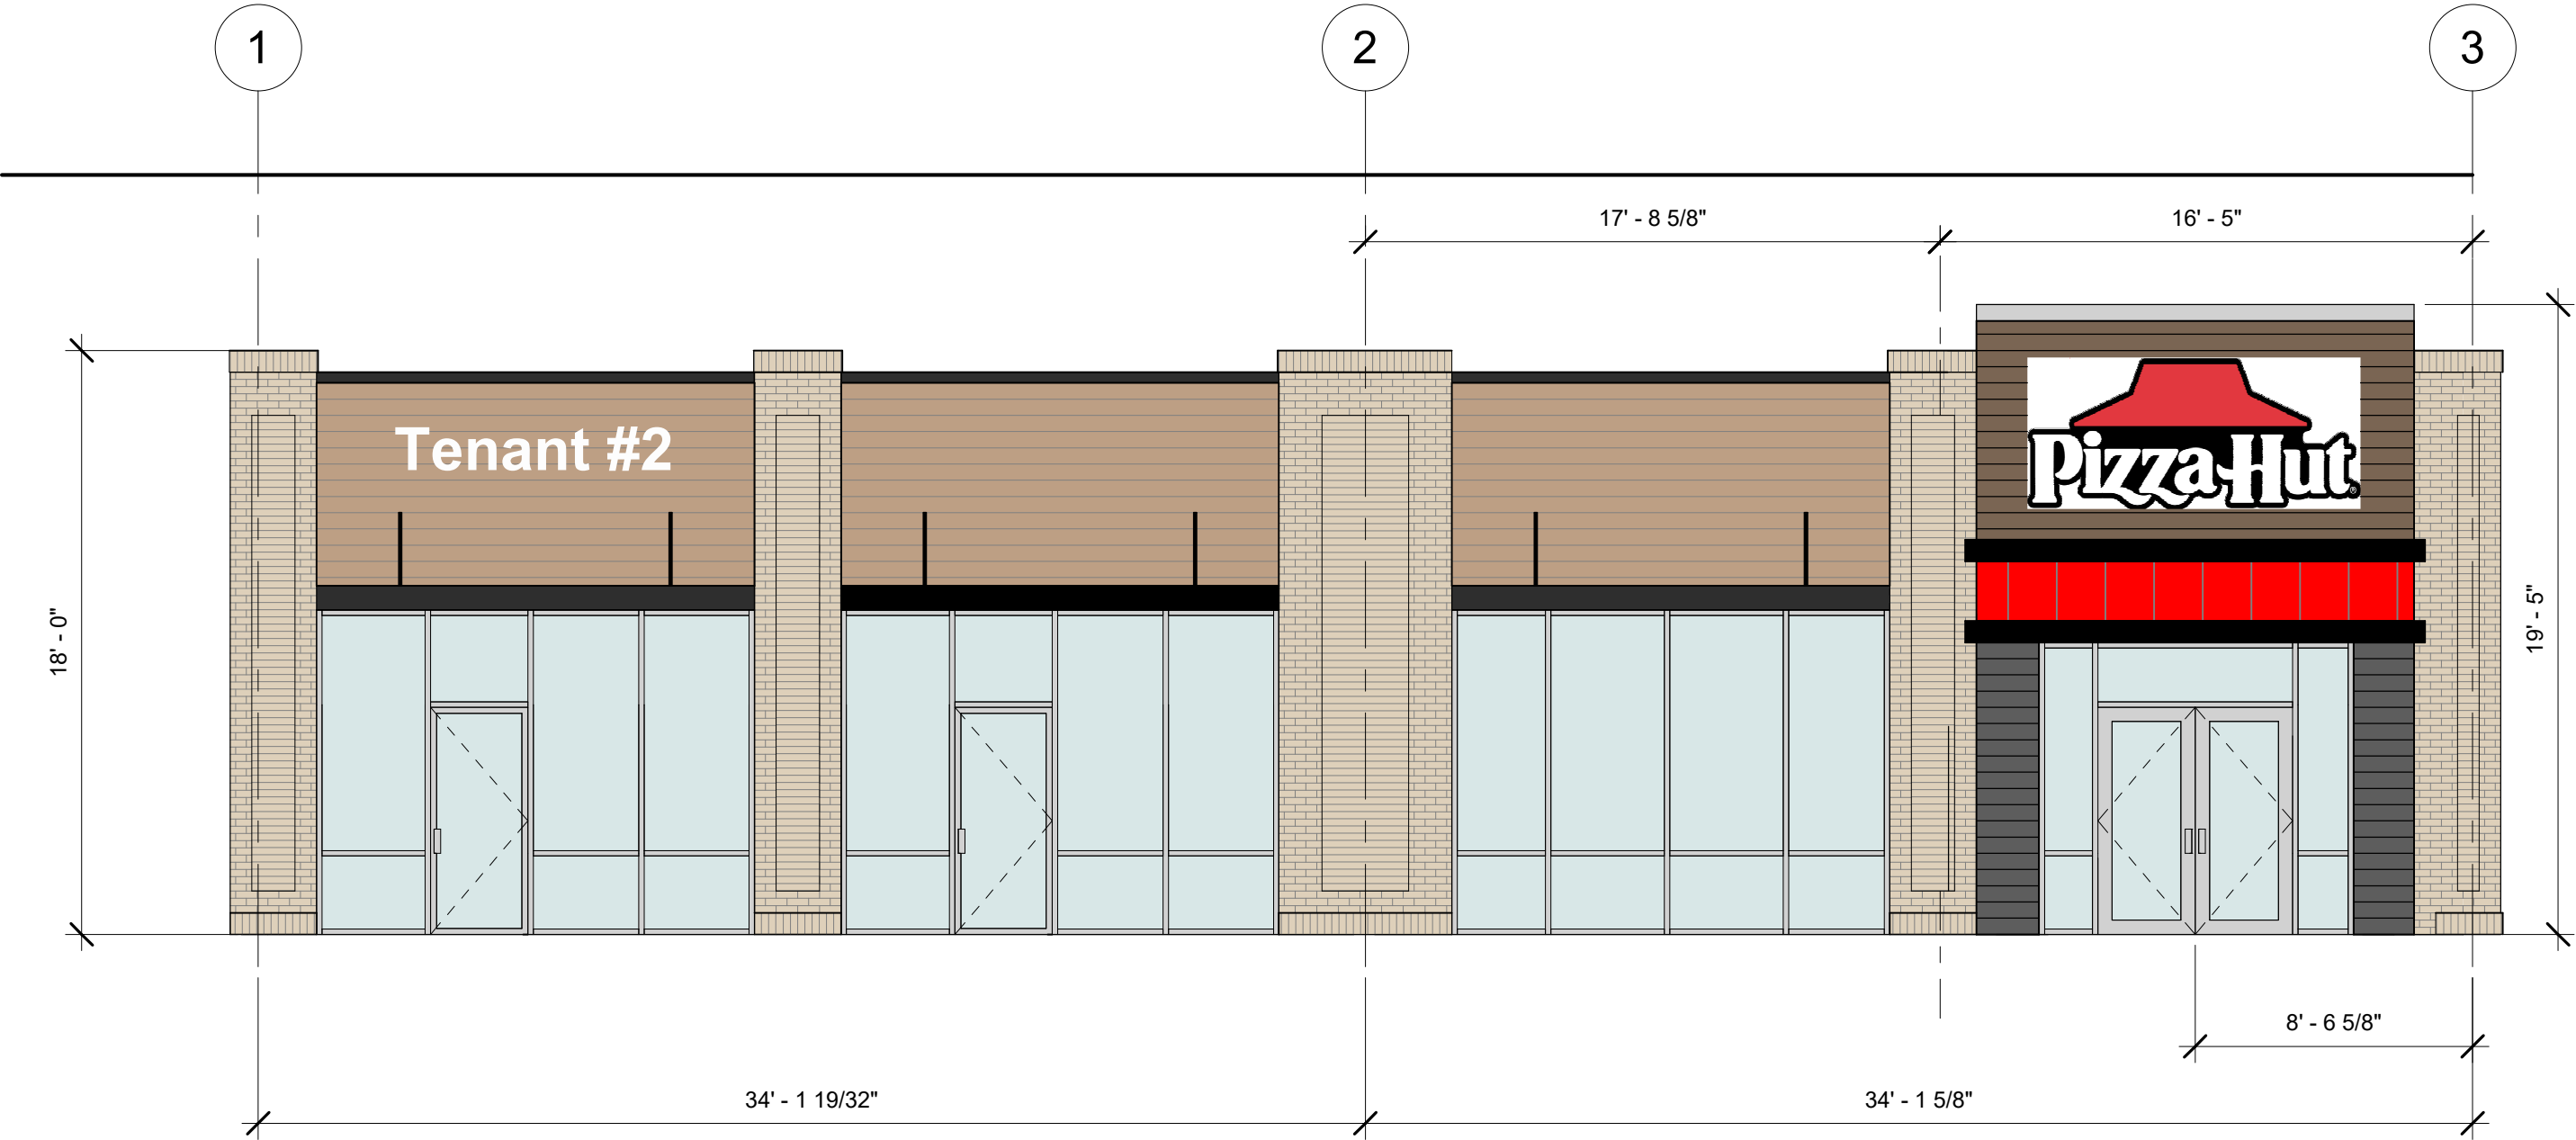

1 Schematic Elevation

3/16" = 1'-0"